




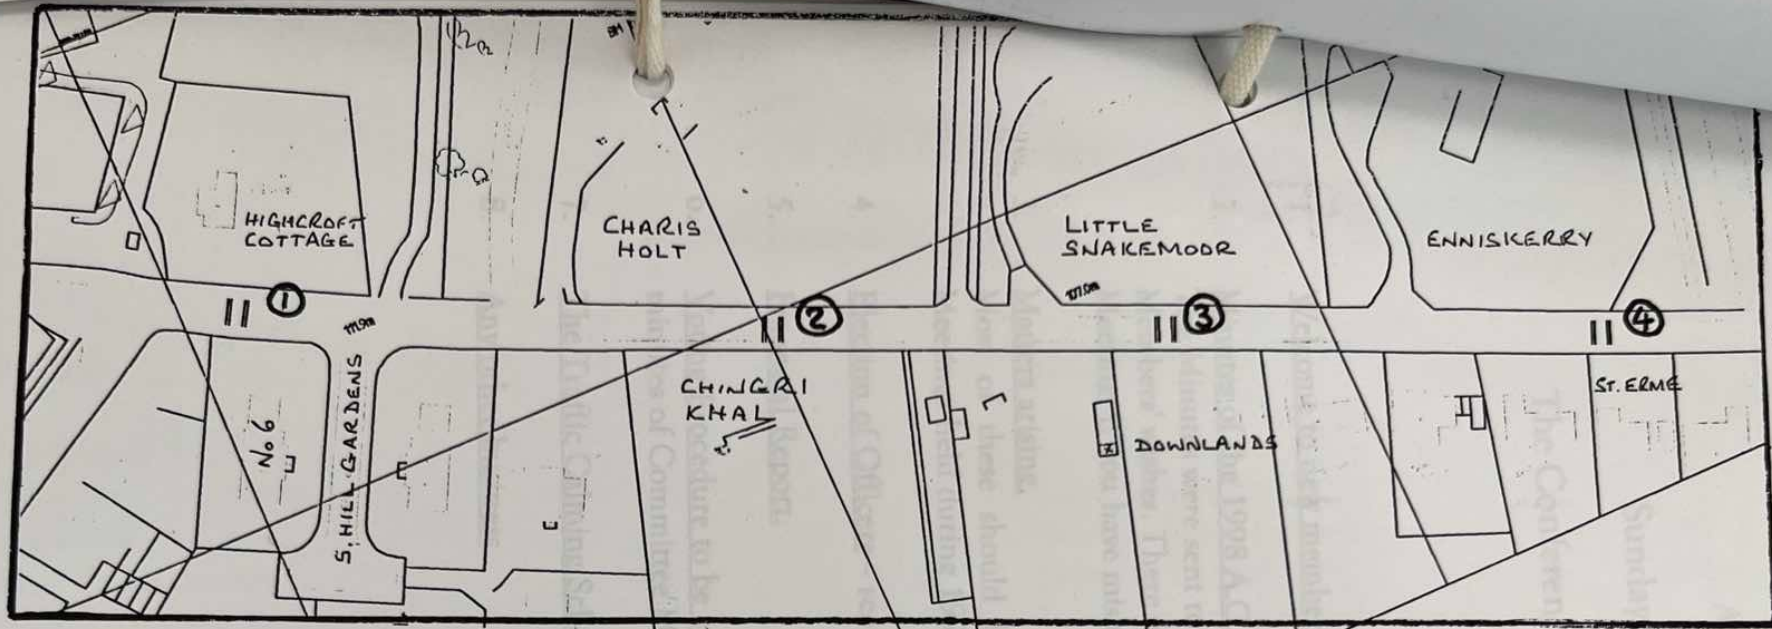

PROPOSED SPEED TABLE LOCATIONS ① ② ③ & ④

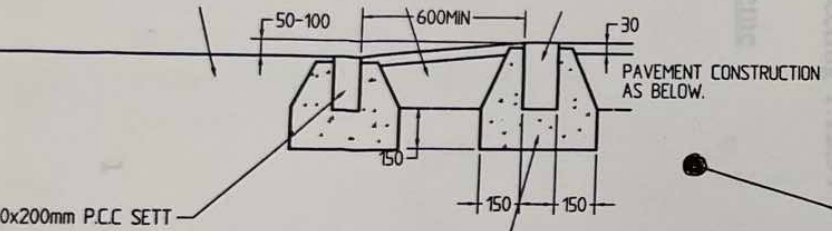

ST4 CONCRETE BED AND BACKING (Scale 1:50)

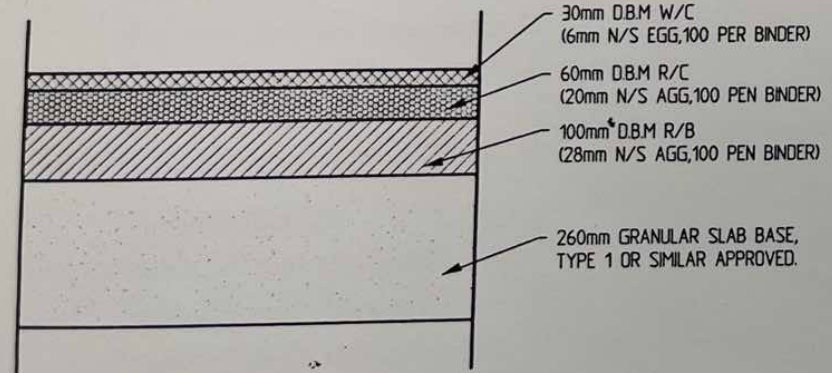

PAVEMENT CONSTRUCTION (Scale 1:5)


RAMP CONSTRUCTION

TOP VIEW OF SPEED TABLE SHOWING VERGES & SLOPING SIDES

MIN 100mm CHANNEL TO ALLOW EXISTING VERGE DRAINAGE.



4 No. WHITE THERMOPLASTIC ROAD MARKINGS WITH APPLIED BALLOTTING TO EXTEND TO TOP OF SLOPE.

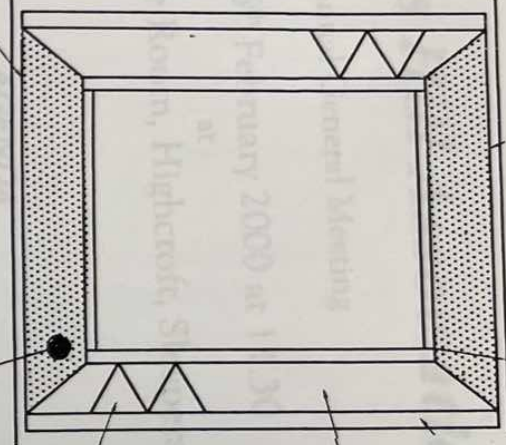

WEARING COURSE (MIN THICKNESS 30mm) TO CARRIAGEWAY WEARING COURSE SPECIFICATION.

SECTION THROUGH SPEED TABLE

