
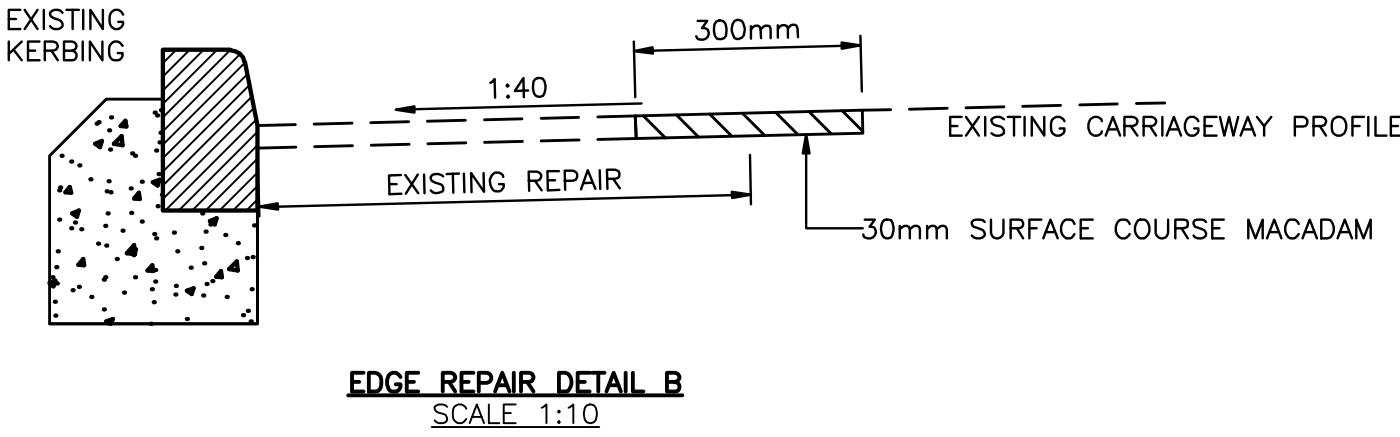


- NOTES:**
1. THIS DRAWING IS BASED ON THE SURVEY CARRIED OUT BY SEAMAN SMITH IN AUGUST 2011.
 2. THIS DRAWING IS INDICATIVE ONLY AND PROPOSED WORKS SHOULD NOT BE SCALED.
 3. ALL DIMENSIONS ARE IN METRES UNLESS OTHERWISE SHOWN.

- LEGEND**
- MACADAM SURFACE COURSE REPAIR (REGULATED AS REQUIRED)
 - MACADAM SURFACE COURSE & BINDER COURSE INLAY/OVERLAY WITH PLANING OUT OF EXISTING SURFACE.

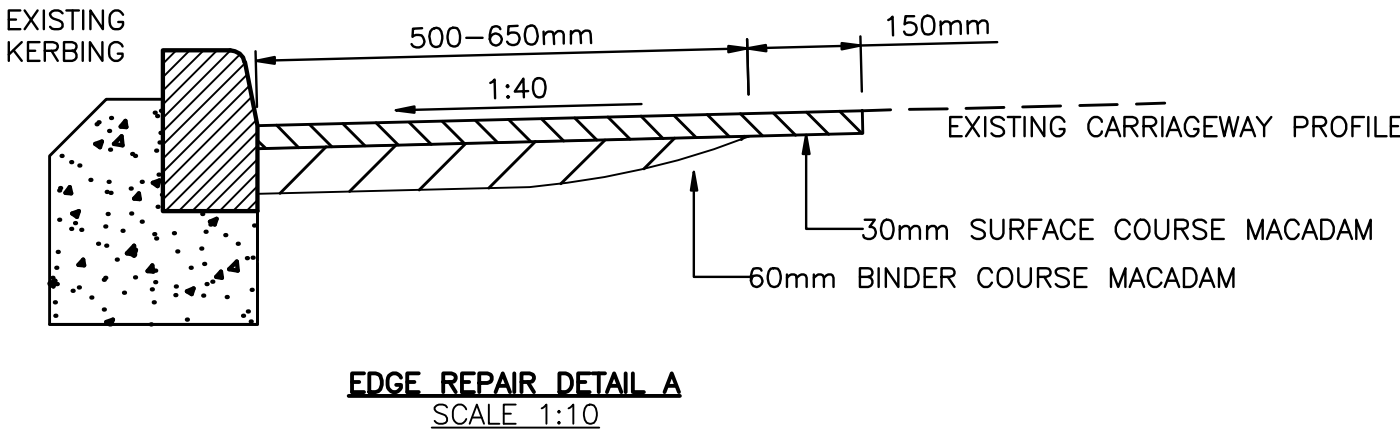

										CLIENT	SLEEPERS HILL ASSOCIATION	<div><div>HEAD OFFICE:</div><div>33 VALLEY ROAD CHANDLERS FORD HAMPSHIRE SO53 1GB TEL: (02380) 368349</div></div> <div><div>SUSSEX OFFICE:</div><div>11 AVON CLOSE BOGNOR REGIS WEST SUSSEX PO22 6BX TEL: (01243) 583344</div></div> <div><div>SOMERSET OFFICE:</div><div>GARDEN FLAT 6 HENRIETTA STREET BATH BA2 6LL TEL: (01243) 464840</div></div>	DRAWN	PSF	SCHEME				SLEEPERS HILL WINCHESTER	DRAWING TITLE				PROPOSED REMEDIAL WORKS (SHEET 1 OF 6)		
CAD	NM																									
CHECKED	PSF																									
APPROVED	PSF	SCALE @ A1	DATE	SHEET No.	JOB No.	DRG No.	REV	SUFFIX																		
		1:200	AUG '11	1/6	142	RPF/142/010	A																			