


**LEGEND**

MACADAM SURFACE COURSE REPAIR  
(REGULATED AS REQUIRED)

MACADAM SURFACE COURSE & BINDER  
COURSE INLAY/OVERLAY WITH PLANING  
OUT OF EXISTING SURFACE.

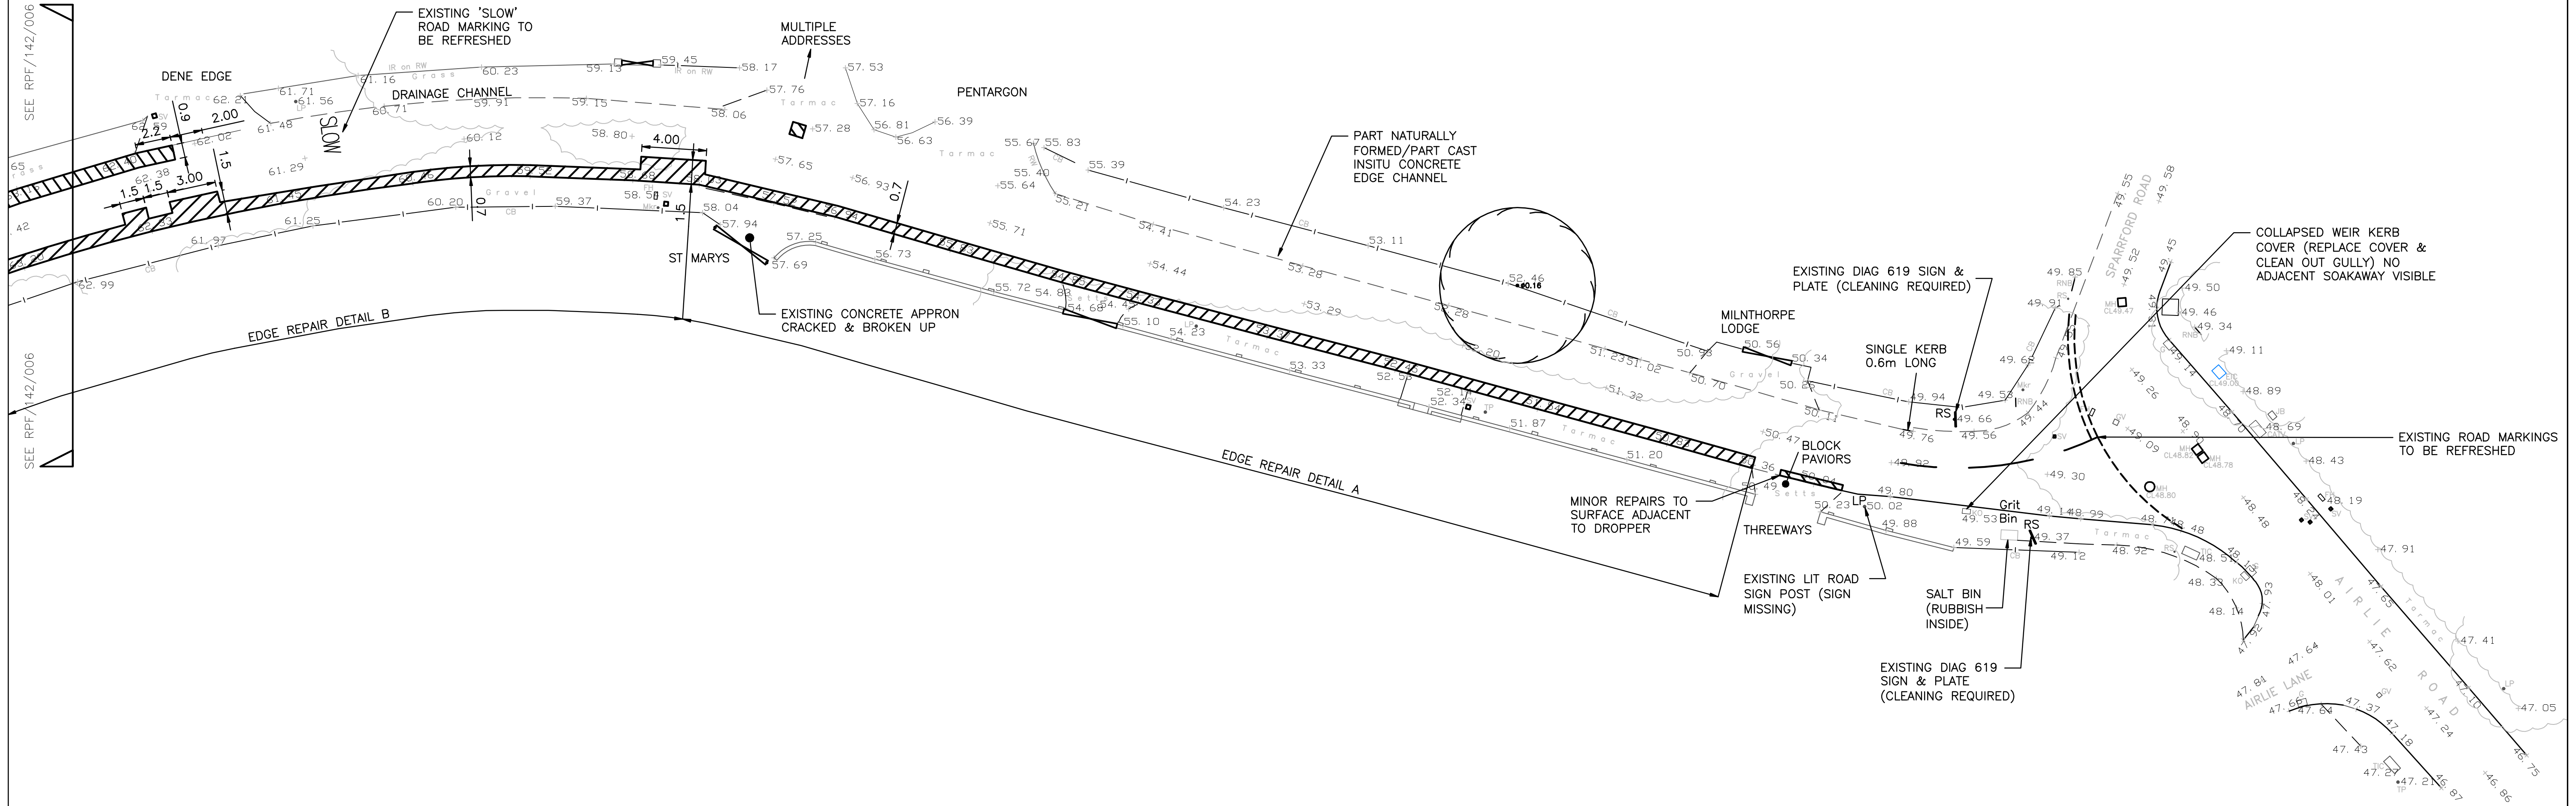

- NOTES:**
1. THIS DRAWING IS BASED ON THE SURVEY CARRIED OUT BY SEAMAN SMITH IN AUGUST 2011.
  2. THIS DRAWING IS INDICATIVE ONLY AND PROPOSED WORKS SHOULD NOT BE SCALED.
  3. ALL DIMENSIONS ARE IN METRES UNLESS OTHERWISE SHOWN.

							CLIENT	SLEEPERS HILL ASSOCIATION				<div><div>RPF ASSOCIATES</div><div><div>HEAD OFFICE: 53 VALLEY ROAD CHANDLERS FORD HAMPSHIRE SO53 1GS TEL: (02380) 368349</div><div>SUSSEX OFFICE: 11 AVON CLOSE BOGNOR REGIS WEST SUSSEX PO22 6BX TEL: (01243) 383344</div><div>SOMERSET OFFICE: GARDEN FLAT 6 HENRIETTA STREET BATH BA2 6LL TEL: (01225) 464840</div></div></div>				DRAWN		SCHEME				DRAWING TITLE			
PSF																									
CAD																									
NM		CHECKED		SLEEPERS HILL WINCHESTER												PROPOSED REMEDIAL WORKS (SHEET 6 OF 6)									
PSF		PSF		SCALE: @ A1		DATE		SHEET No.		JOB No.		DRG No.		REV		SUFFIX									
PSF		PSF		1:200		AUG '11		6/6		142		RPF/142/015		A											
A							ISSUED FOR TENDER		13/9/11		NM		PSF		PSF										
REV.							AMENDMENT		DATE		DRAWN		CHKD		APPD										