


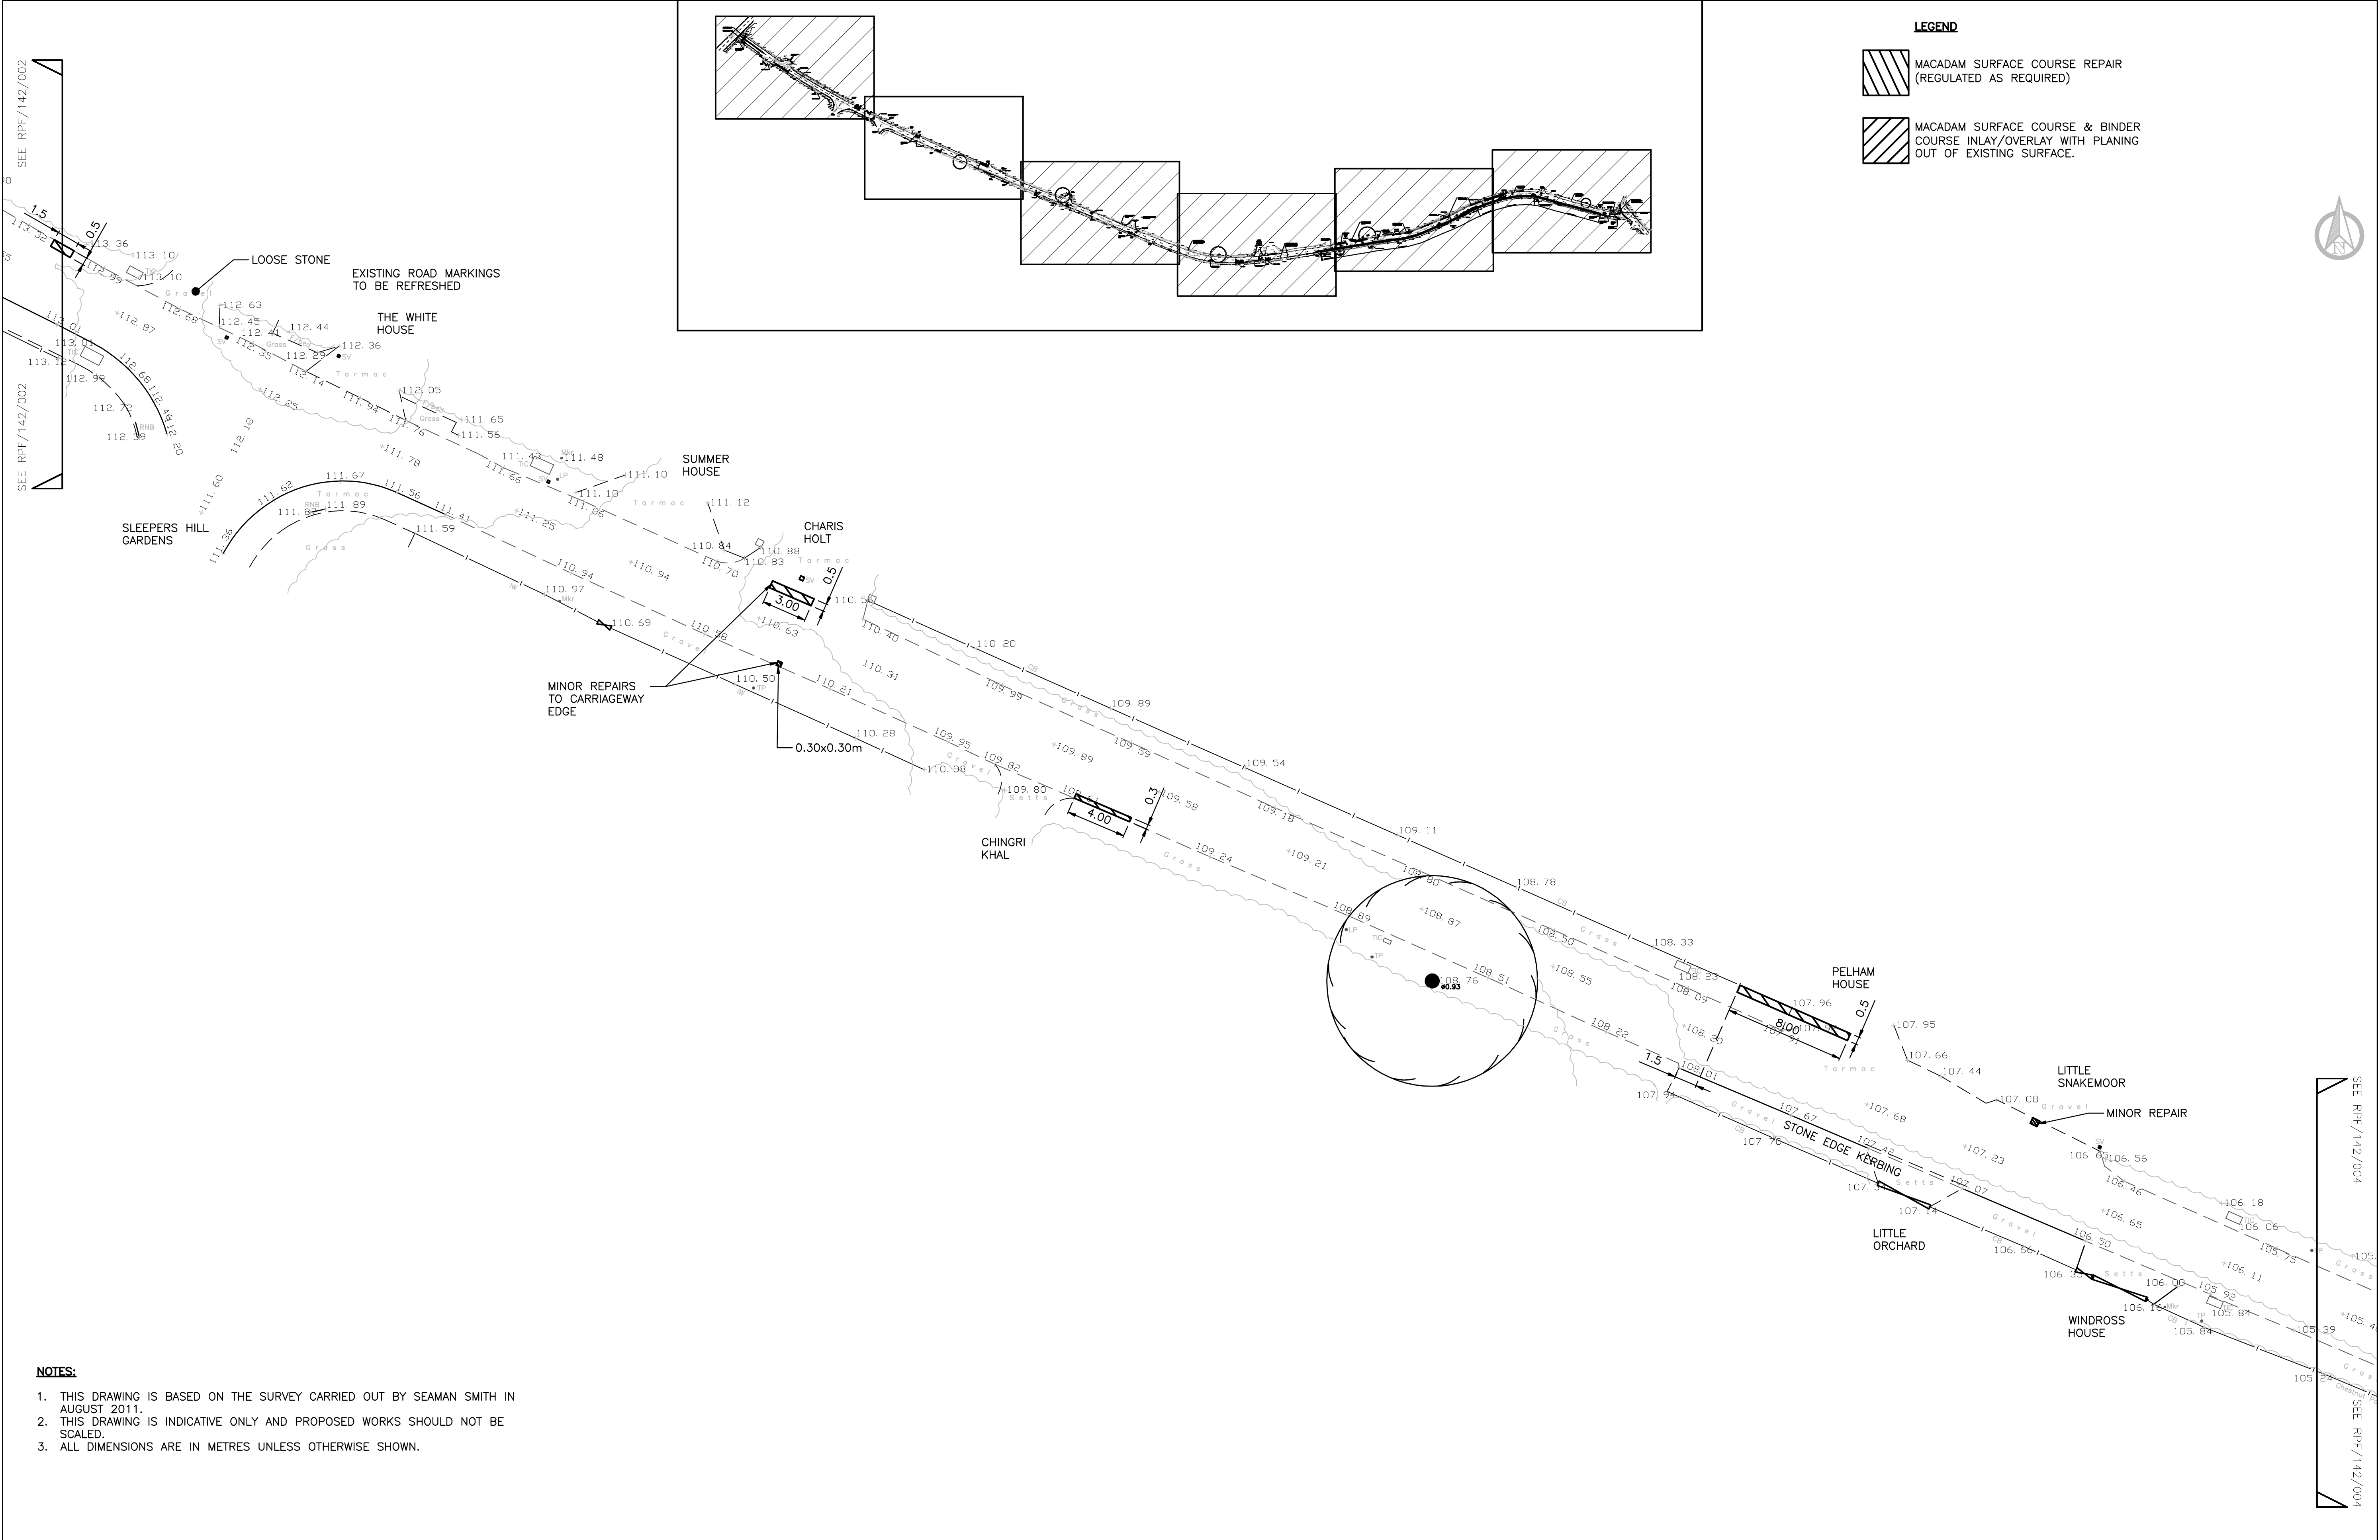

LEGEND

MACADAM SURFACE COURSE REPAIR
(REGULATED AS REQUIRED)

MACADAM SURFACE COURSE & BINDER
COURSE INLAY/OVERLAY WITH PLANING
OUT OF EXISTING SURFACE.



- NOTES:**
1. THIS DRAWING IS BASED ON THE SURVEY CARRIED OUT BY SEAMAN SMITH IN AUGUST 2011.
 2. THIS DRAWING IS INDICATIVE ONLY AND PROPOSED WORKS SHOULD NOT BE SCALED.
 3. ALL DIMENSIONS ARE IN METRES UNLESS OTHERWISE SHOWN.

							CLIENT	RPF ASSOCIATES HEAD OFFICE: 53 VALLEY ROAD CHANDLERS FORD HAMPSHIRE SO53 1GB TEL: (02380) 368349 SUSSEX OFFICE: 11 AVON CLOSE BOGNOR REGIS WEST SUSSEX PO22 6BX TEL: (01243) 383344 SOMERSET OFFICE: GARDEN FLAT 6 HENRIETTA STREET BATH BA2 6LL TEL: (01225) 464840	DRAWN	PSF	SCHEME				SLEEPERS HILL WINCHESTER				DRAWING TITLE				PROPOSED REMEDIAL WORKS (SHEET 2 OF 6)			
CAD	NM																									
CHECKED	PSF																									
A	ISSUED FOR TENDER					13/9/11	NM		PSF	PSF	APPROVED	PSF	SCALE @ A1	DATE	AUG '11	SHEET No.	2/6	JOB No.	142	DRG No.	RPF/142/011				REV	A
REV.	AMENDMENT					DATE	DRAWN	CHKD	APPD																	